


① BUILDING HEIGHT DIAGRAM
1" = 30'-0"



② SETBACK PLAN - BUILDING HEIGHT
1" = 100'-0"

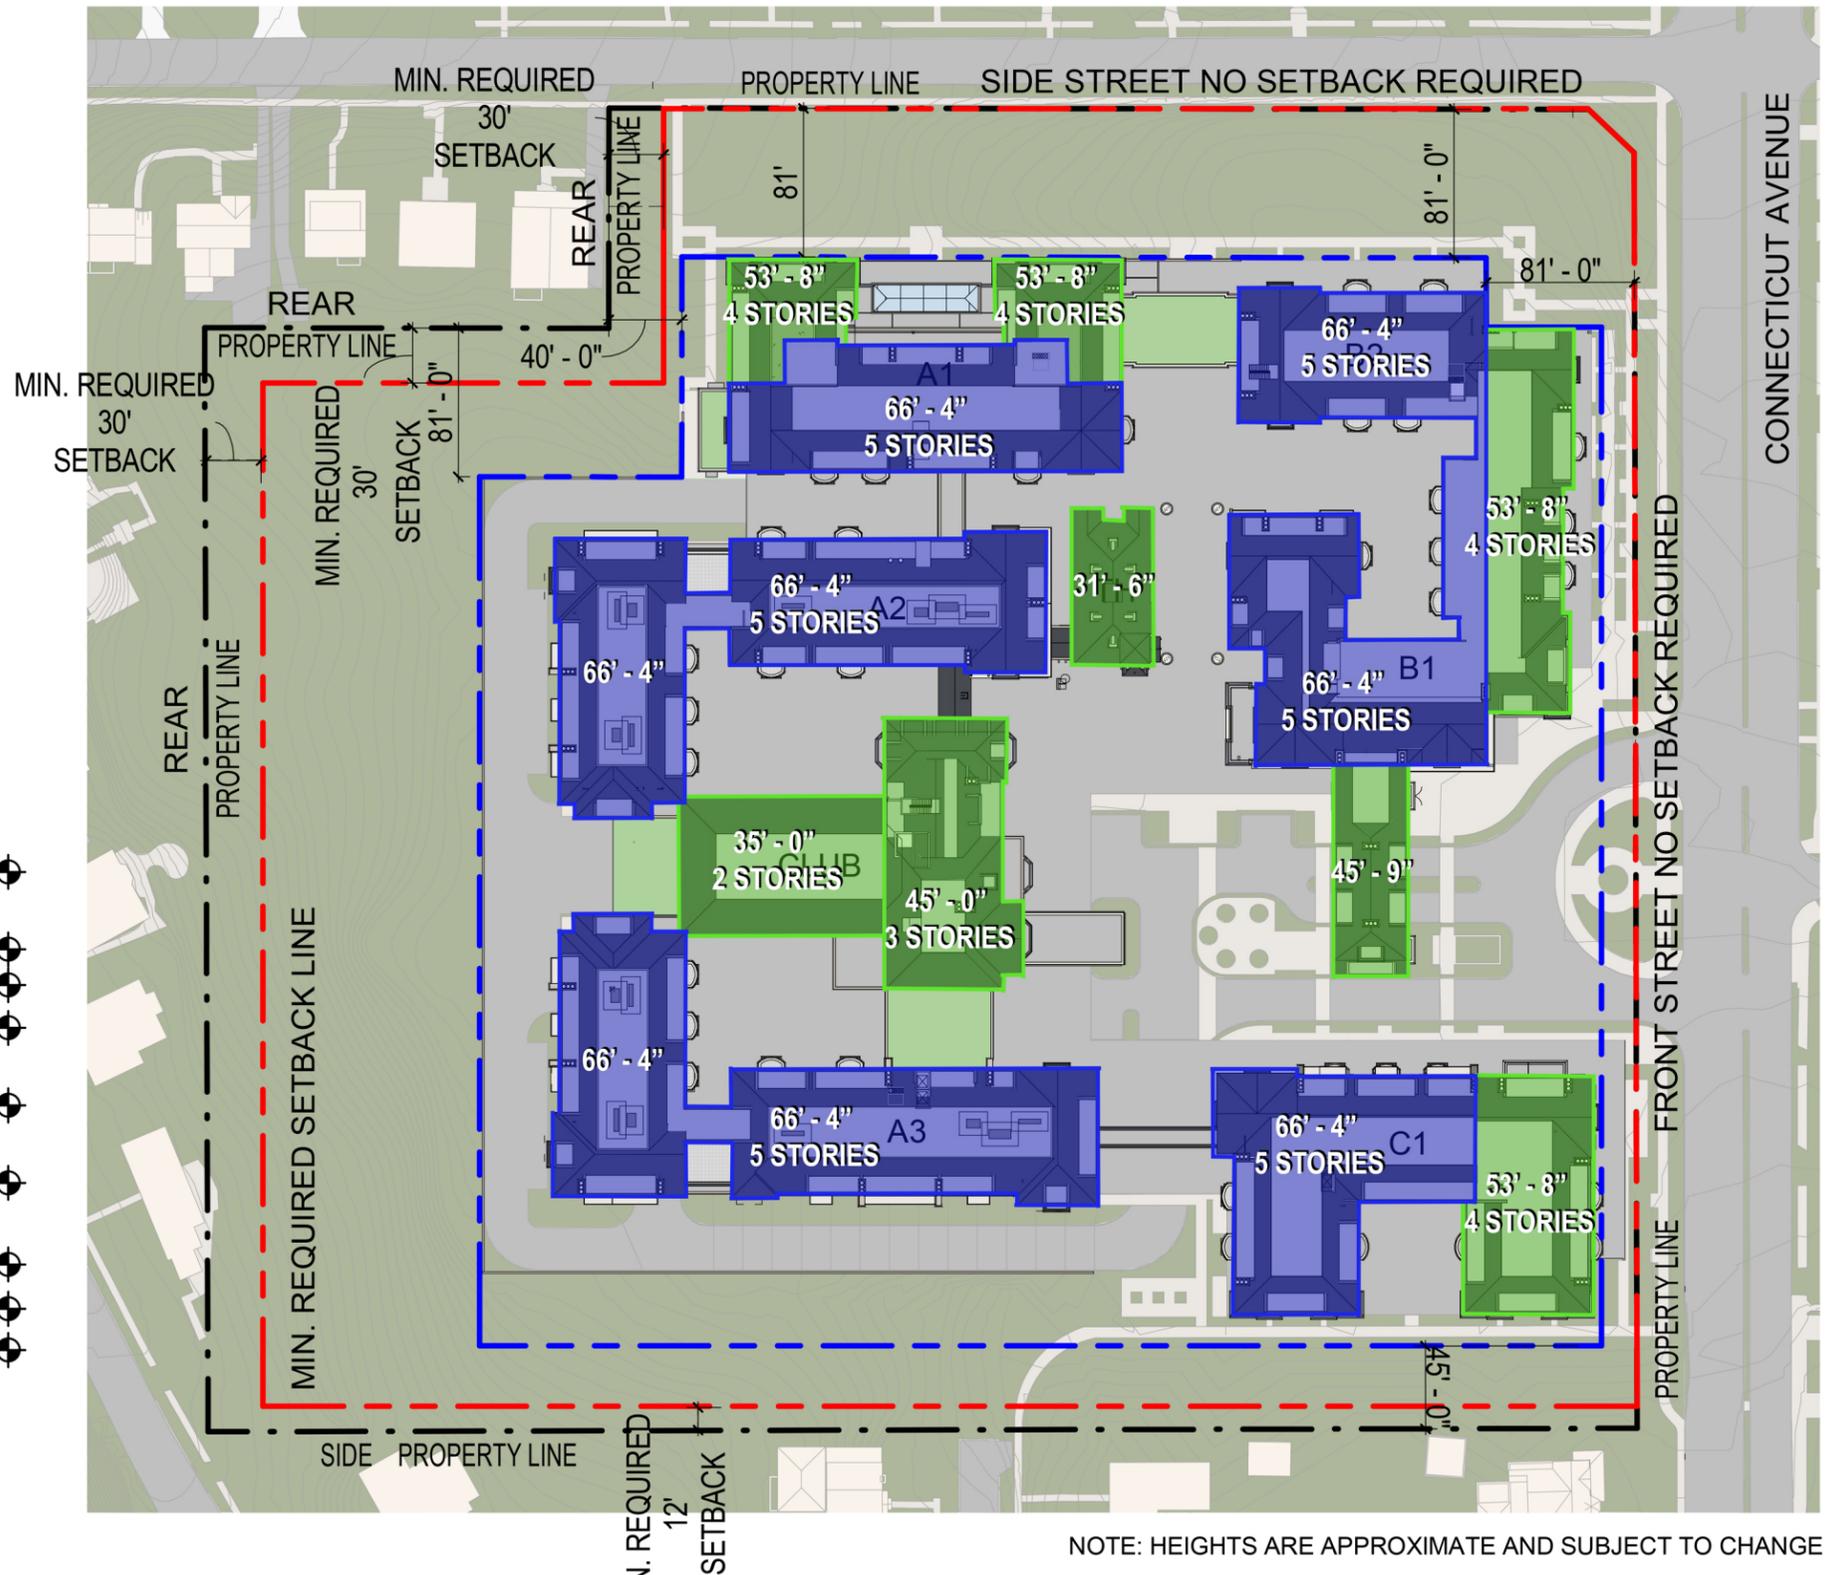