

Corso Chevy Chase

7100 CONNECTICUT AVE
 CHEVY CHASE, MD 20815

OWNER / DEVELOPER
 GALERIE LIVING
 (678) 677-8900
 COMMUNITY THREE
 (202) 232-3068

STRUCTURAL ENGINEER
 SK&A
 301.881.1441


MEP ENGINEER
 MAGRANN
 202.730.0109

CIVIL ENGINEER
 SOLTSEZ
 (301) 948-2750

LANDSCAPE ARCHITECT
 MAHAN RYKIEL
 (410) 235-6001

INTERIOR DESIGNER
 HARTMAN DESIGN GROUP
 (301) 838-9306

SUSTAINABILITY CONSULTANT
 MAGRANN
 202.730.0109

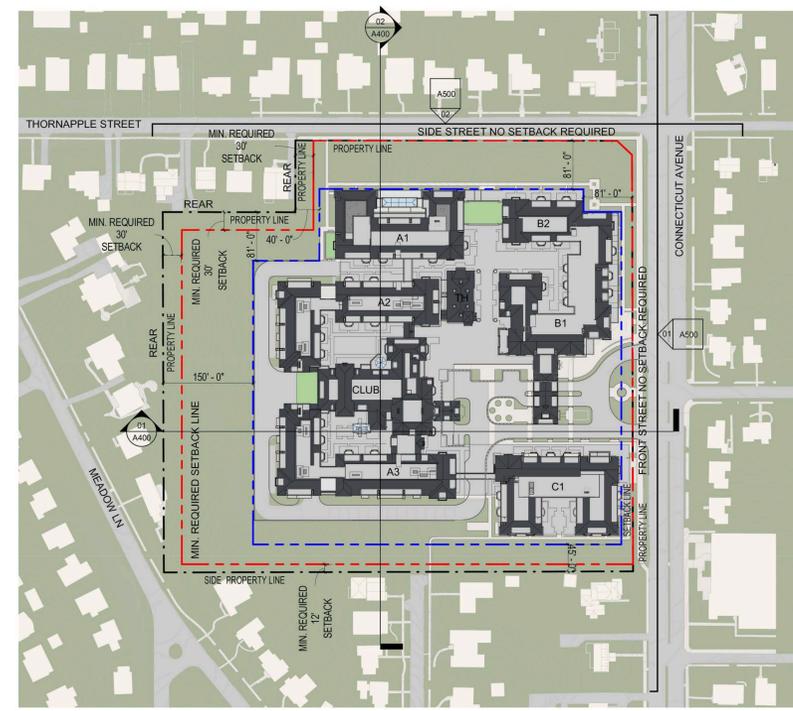

03 STREET ELEVATIONS KEY PLAN
 1" = 100'-0"

— PROPERTY LINE
 - - - MINIMUM REQUIRED SETBACK LINE
 - - - PROPOSED SETBACK LINE



01 CONNECTICUT AVENUE STREET ELEVATION
 1" = 30'-0"



02 THORNAPPLE STREET ELEVATION
 1" = 30'-0"




Issue

NO.	DATE
1. First Submission	12/01/22
2. Second Submission	01/13/23

Revisions

NO.	DATE

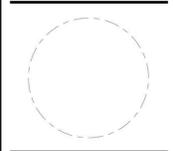

Street Elevations

PRINCIPAL IN CHARGE
 S.A.

PROJECT ARCHITECT
 A.G.

DRAWN
 S.A., A.G., J.B., D.G., S.G., R.D.

DATE
 01/13/2023

SCALE:
 As indicated

DRAWING NO.
A500

APPROVED
 S.A.

JOB NO.
 21371.4HG