





① BUILDING HEIGHT DIAGRAM  
1" = 30'-0"

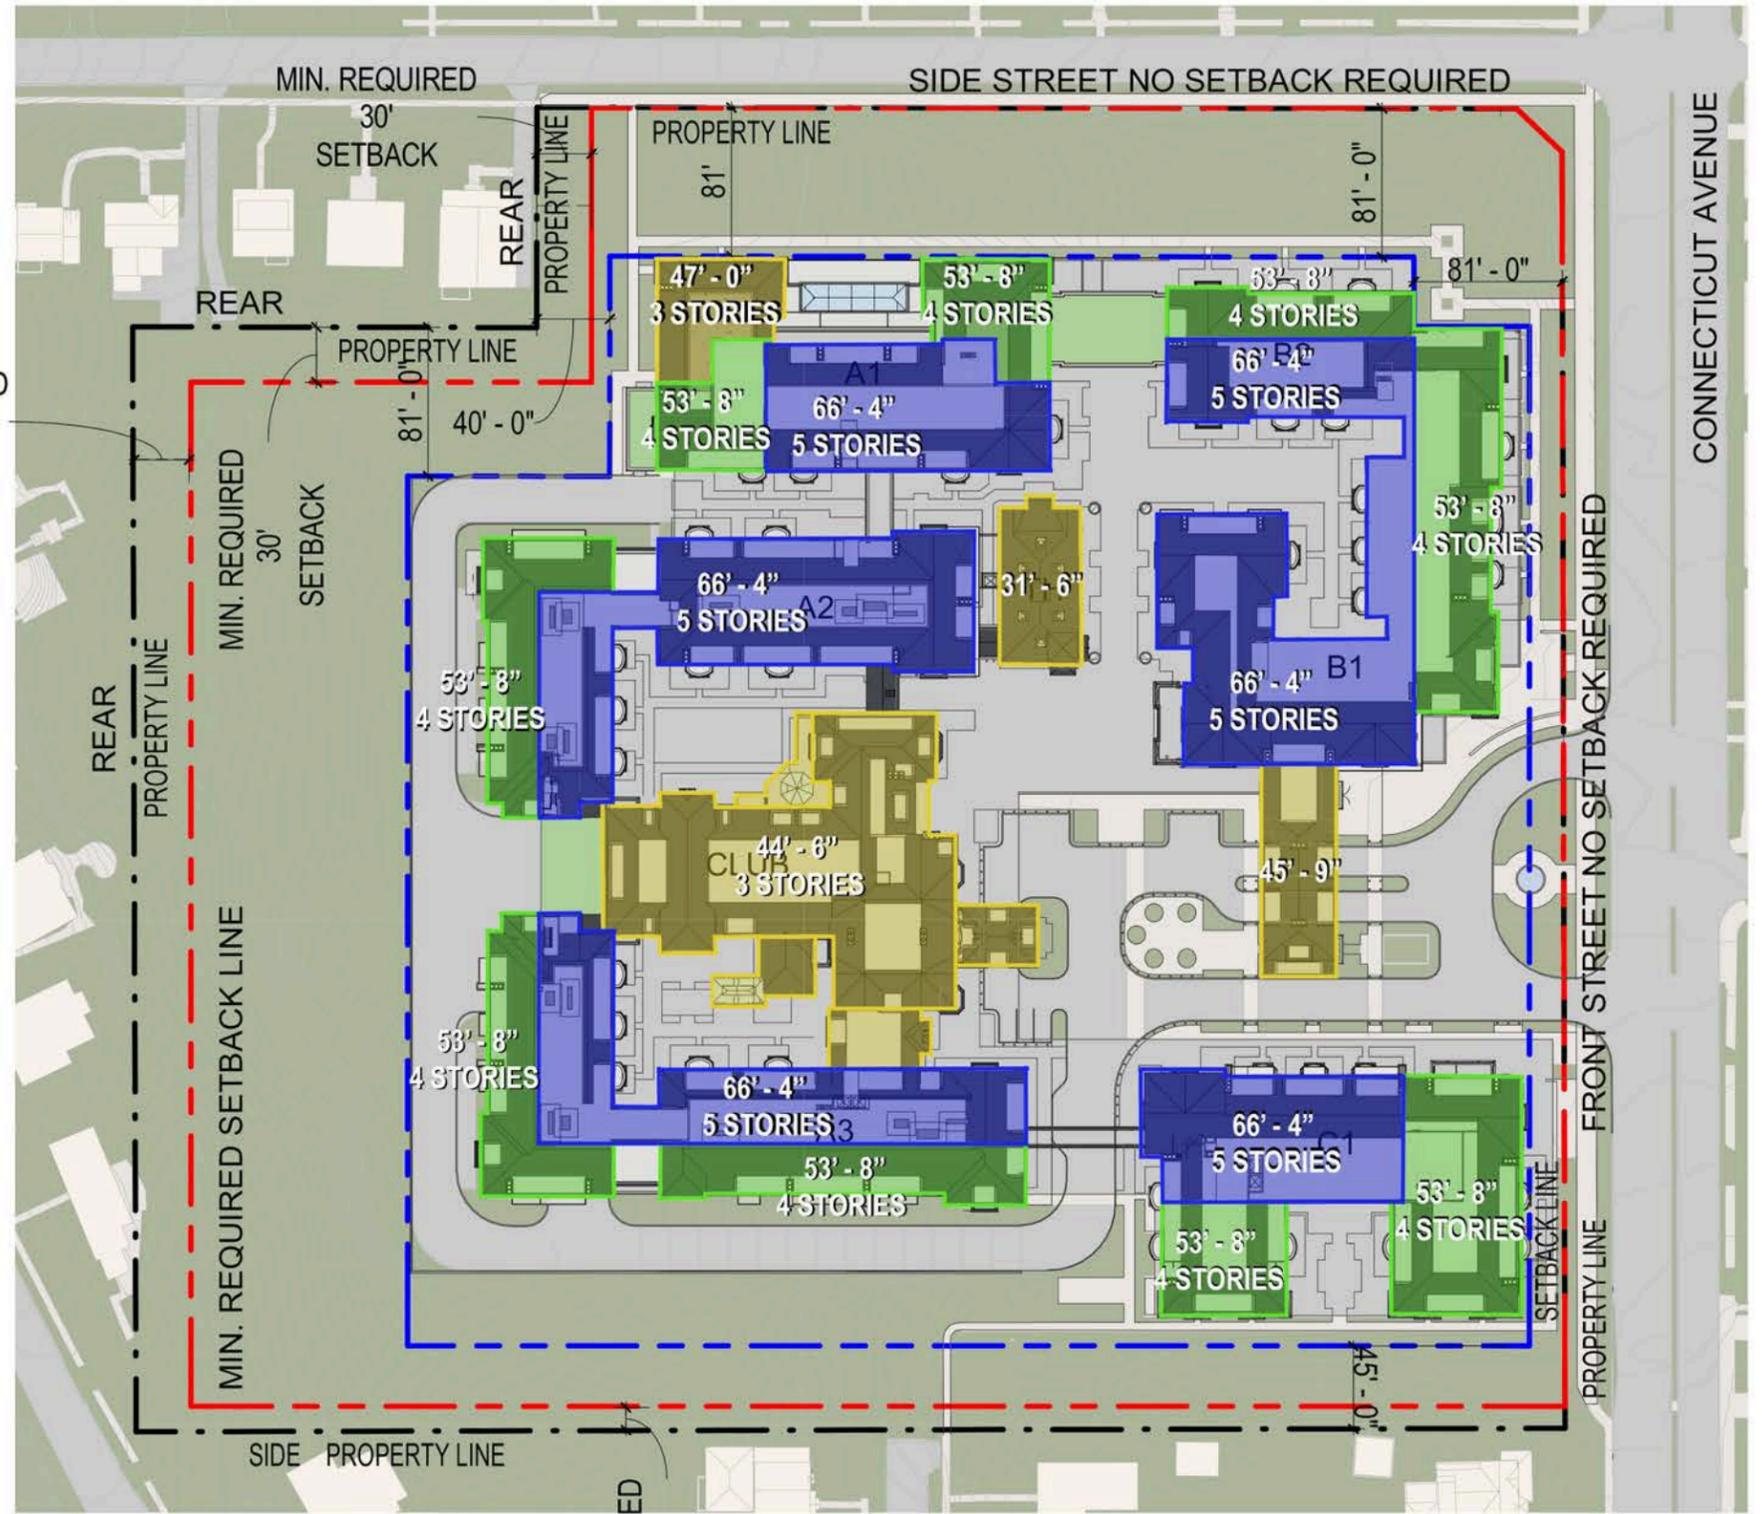

② SETBACK PLAN - BUILDING HEIGHTS  
1" = 100'-0"

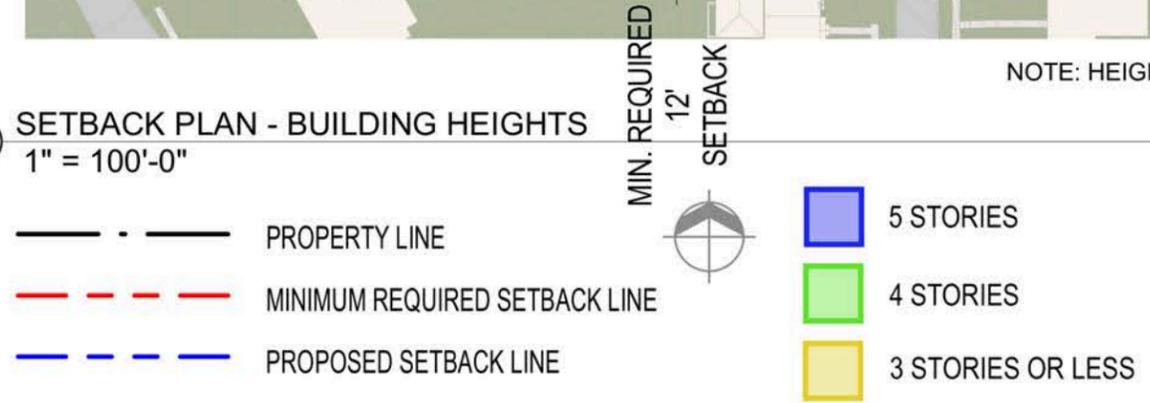

NOTE: HEIGHTS ARE APPROXIMATE AND SUBJECT TO CHANGE